



DISTRICT	TOWN	ROUTE
7	BERLIN	VT-62

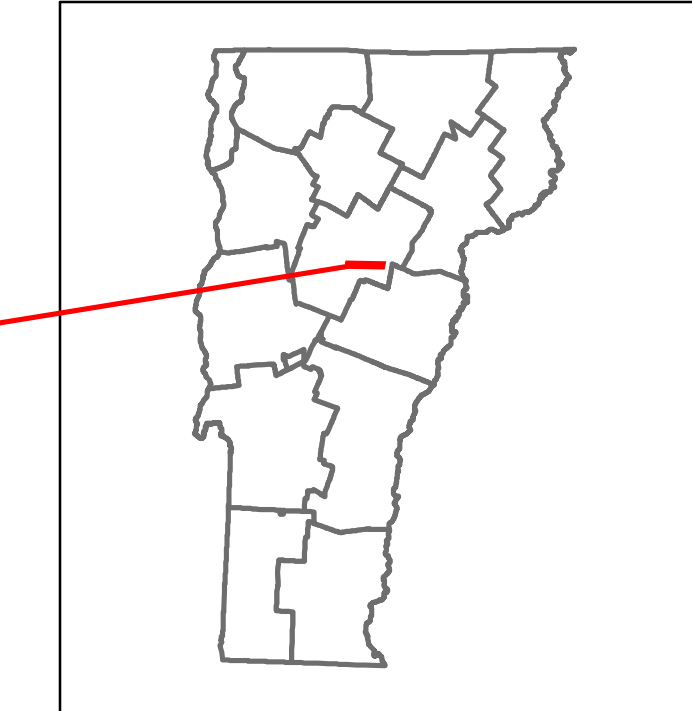

Base Map

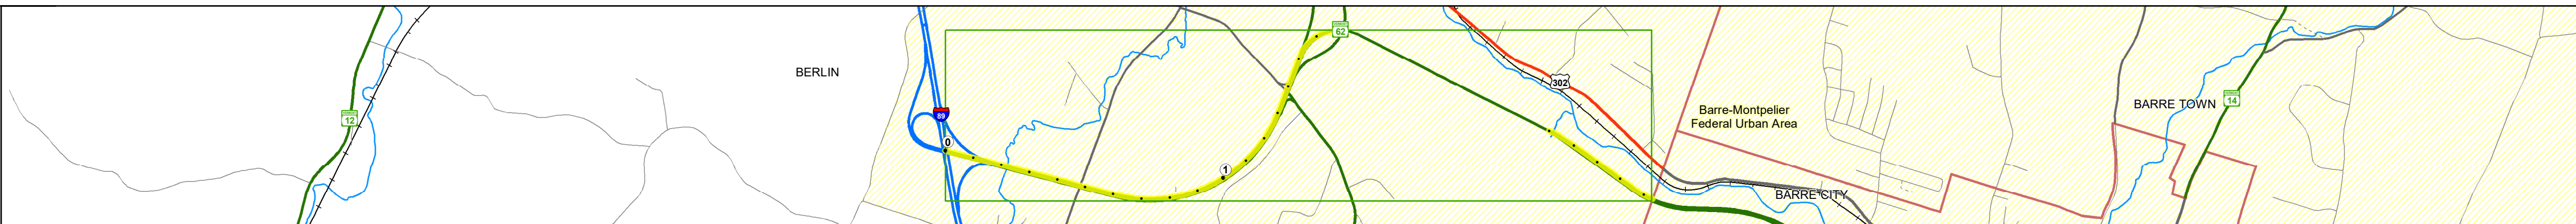

Stick Diagram

- Town Center
- Intersecting State Routes (excl. ramps/approaches)
- Other Intersecting Highways, Ramps, Approaches
- Railroad Crossings
- Primary Structures
- Secondary Structures
- Divided State Highway
- State Highway
- Divided Town Highway
- Town Highway
- Streams (Hydraulic Structure)
- Town Boundary
- Village/UC Boundaries
- District Boundaries
- State/Town Highway Change
- Divided Highway Limits
- Ghost Section Boundary
- Federal Urban Area Limits

Scale: 1 INCH = 2,000 FEET



STRUCTURE DESCRIPTIONS

Bridge 1A:
Stringer/multi-beam or girder - 1970
Structure No. 200089038N12032
Length: 174'
Facility Carried: I 89 ML
Structure Type: CONT.STEEL BEAM
Features Intersected: I 89 OVER VT 62

Culvert 2:
Culvert - 1970
Structure No. 300126000212031
Length: 8'
Under Clearance: 9.0'
Facility Carried: VT62
Structure Type: CGMPP
Features Intersected: BROOK
Maintenance: State

Culvert 3:
Culvert - 1970
Structure No. 301261000312031
Length: 9'
Under Clearance: 7.0'
Facility Carried: VT62
Structure Type: RC PIPE
Features Intersected: WATER MAIN SLEEVE
Maintenance: State

Road Widths	Travellane: 15, 23, 47, 23, 24, 35, 23, 34, 35, 29
Roadway	29, 34, 36, 54, 36, 33, 40, 36, 34, 45, 29
Lane Count	1, 1, 1, 1, 1, 1, 1, 1, 1, 1, 1, 1
Base	
Subbase	

Curves	2.2, 7.3
---------------	----------

Grades	
---------------	--

Guardrails	
-------------------	--

Rumblestrips	
---------------------	--

Historic Projects	<ul style="list-style-type: none"> 2015: IM SURF(44) 1997: STP 9656(1)S 2006: STP 232111(S) 1994: F 126-123(S) 1991: F 126-132(S) 1991: F 126-133(S) 1974: Approach 1974: U F 626-1141 1979: F 126-109 STAGE 2 1974: F 126-108
--------------------------	--

Maintenance Garage	District 7 - HWY Maintenance No Montpelier Garage
---------------------------	---

Speed Zone	
-------------------	--

Functional Class	4, 2
-------------------------	------

National Highway System	
--------------------------------	--

Limited Access Highway	Partial
-------------------------------	---------

Customer Service Level	Arterial Highway
-------------------------------	------------------

Traffic Counters	
-------------------------	--

AADT Counts	2018	
	2017	
	2016	
	2015	
	2014	

Crash Locations	2018	
	2017	
	2016	
	2015	
	2014	

<p>Historic Projects</p> <ul style="list-style-type: none"> Unknown Bituminous Concrete Retreatment Resurface Bituminous Mix Skinny Mix Bituminous Seal <p>Indicated plans available - http://vtransmap01.aot.state.vt.us/p/dcr/Dwebstor/</p>	<p>Functional Class</p> <ul style="list-style-type: none"> 1 - Interstate System 2 - Other 3 - Principal Arterial 4 - Minor Arterial 5 - Major Collector 6 - Minor Collector 	<p>Curves</p> <ul style="list-style-type: none"> Left (degrees) Right <p>Grades</p> <ul style="list-style-type: none"> Special grade up Special grade down 	<p>Traffic Counters</p> <ul style="list-style-type: none"> Continuous (CTC) Weight-In-Motion (WIM) Short-Term, Scheduled Short-Term, Unscheduled 	<p>Crash Locations</p> <ul style="list-style-type: none"> Fatal Injury Property Damage Only Unknown Crash Type <p>High Crash Locations (HCL's)</p> <p>Sections (& Intersections)</p> <ul style="list-style-type: none"> 1 - 100 (1 - 10) 101 - 200 (11 - 20) 201 - 300 (21 - 30) 301 - 400 (31 - 40) 401 - 800 (41 - 113) 	<p>Mileage by Functional Class By Sheet</p> <table border="1"> <tr> <td>126-1</td> <td>2 - Other Freeways and Expressways</td> <td>1.355</td> </tr> <tr> <td>026-1</td> <td>2 - Other Freeways and Expressways</td> <td>0.246</td> </tr> <tr> <td>126-1</td> <td>4 - Minor Arterial</td> <td>0.482</td> </tr> </table>	126-1	2 - Other Freeways and Expressways	1.355	026-1	2 - Other Freeways and Expressways	0.246	126-1	4 - Minor Arterial	0.482	<p>Mileage by Town By Sheet</p> <table border="1"> <tr> <td>BERLIN - V062-1203w</td> <td>2.083 of 2.083</td> </tr> </table>	BERLIN - V062-1203w	2.083 of 2.083	<p>DISTRICT</p> <p>7</p>	<p>TOWN</p> <p>BERLIN</p>	<p>Date: 12/02/19</p> <p>1 of 1</p> <p>TWN mileage: 0.0 to 2.083</p>	<p>ROUTE</p> <p>VT-62</p> <p>ETE mileage: 0.0 to 2.083</p>
					126-1	2 - Other Freeways and Expressways	1.355														
026-1	2 - Other Freeways and Expressways	0.246																			
126-1	4 - Minor Arterial	0.482																			
BERLIN - V062-1203w	2.083 of 2.083																				
<p>Page Total Mileage: 2.083 mi</p>		<p>Page Total Mileage: 2.083 mi</p>																			